




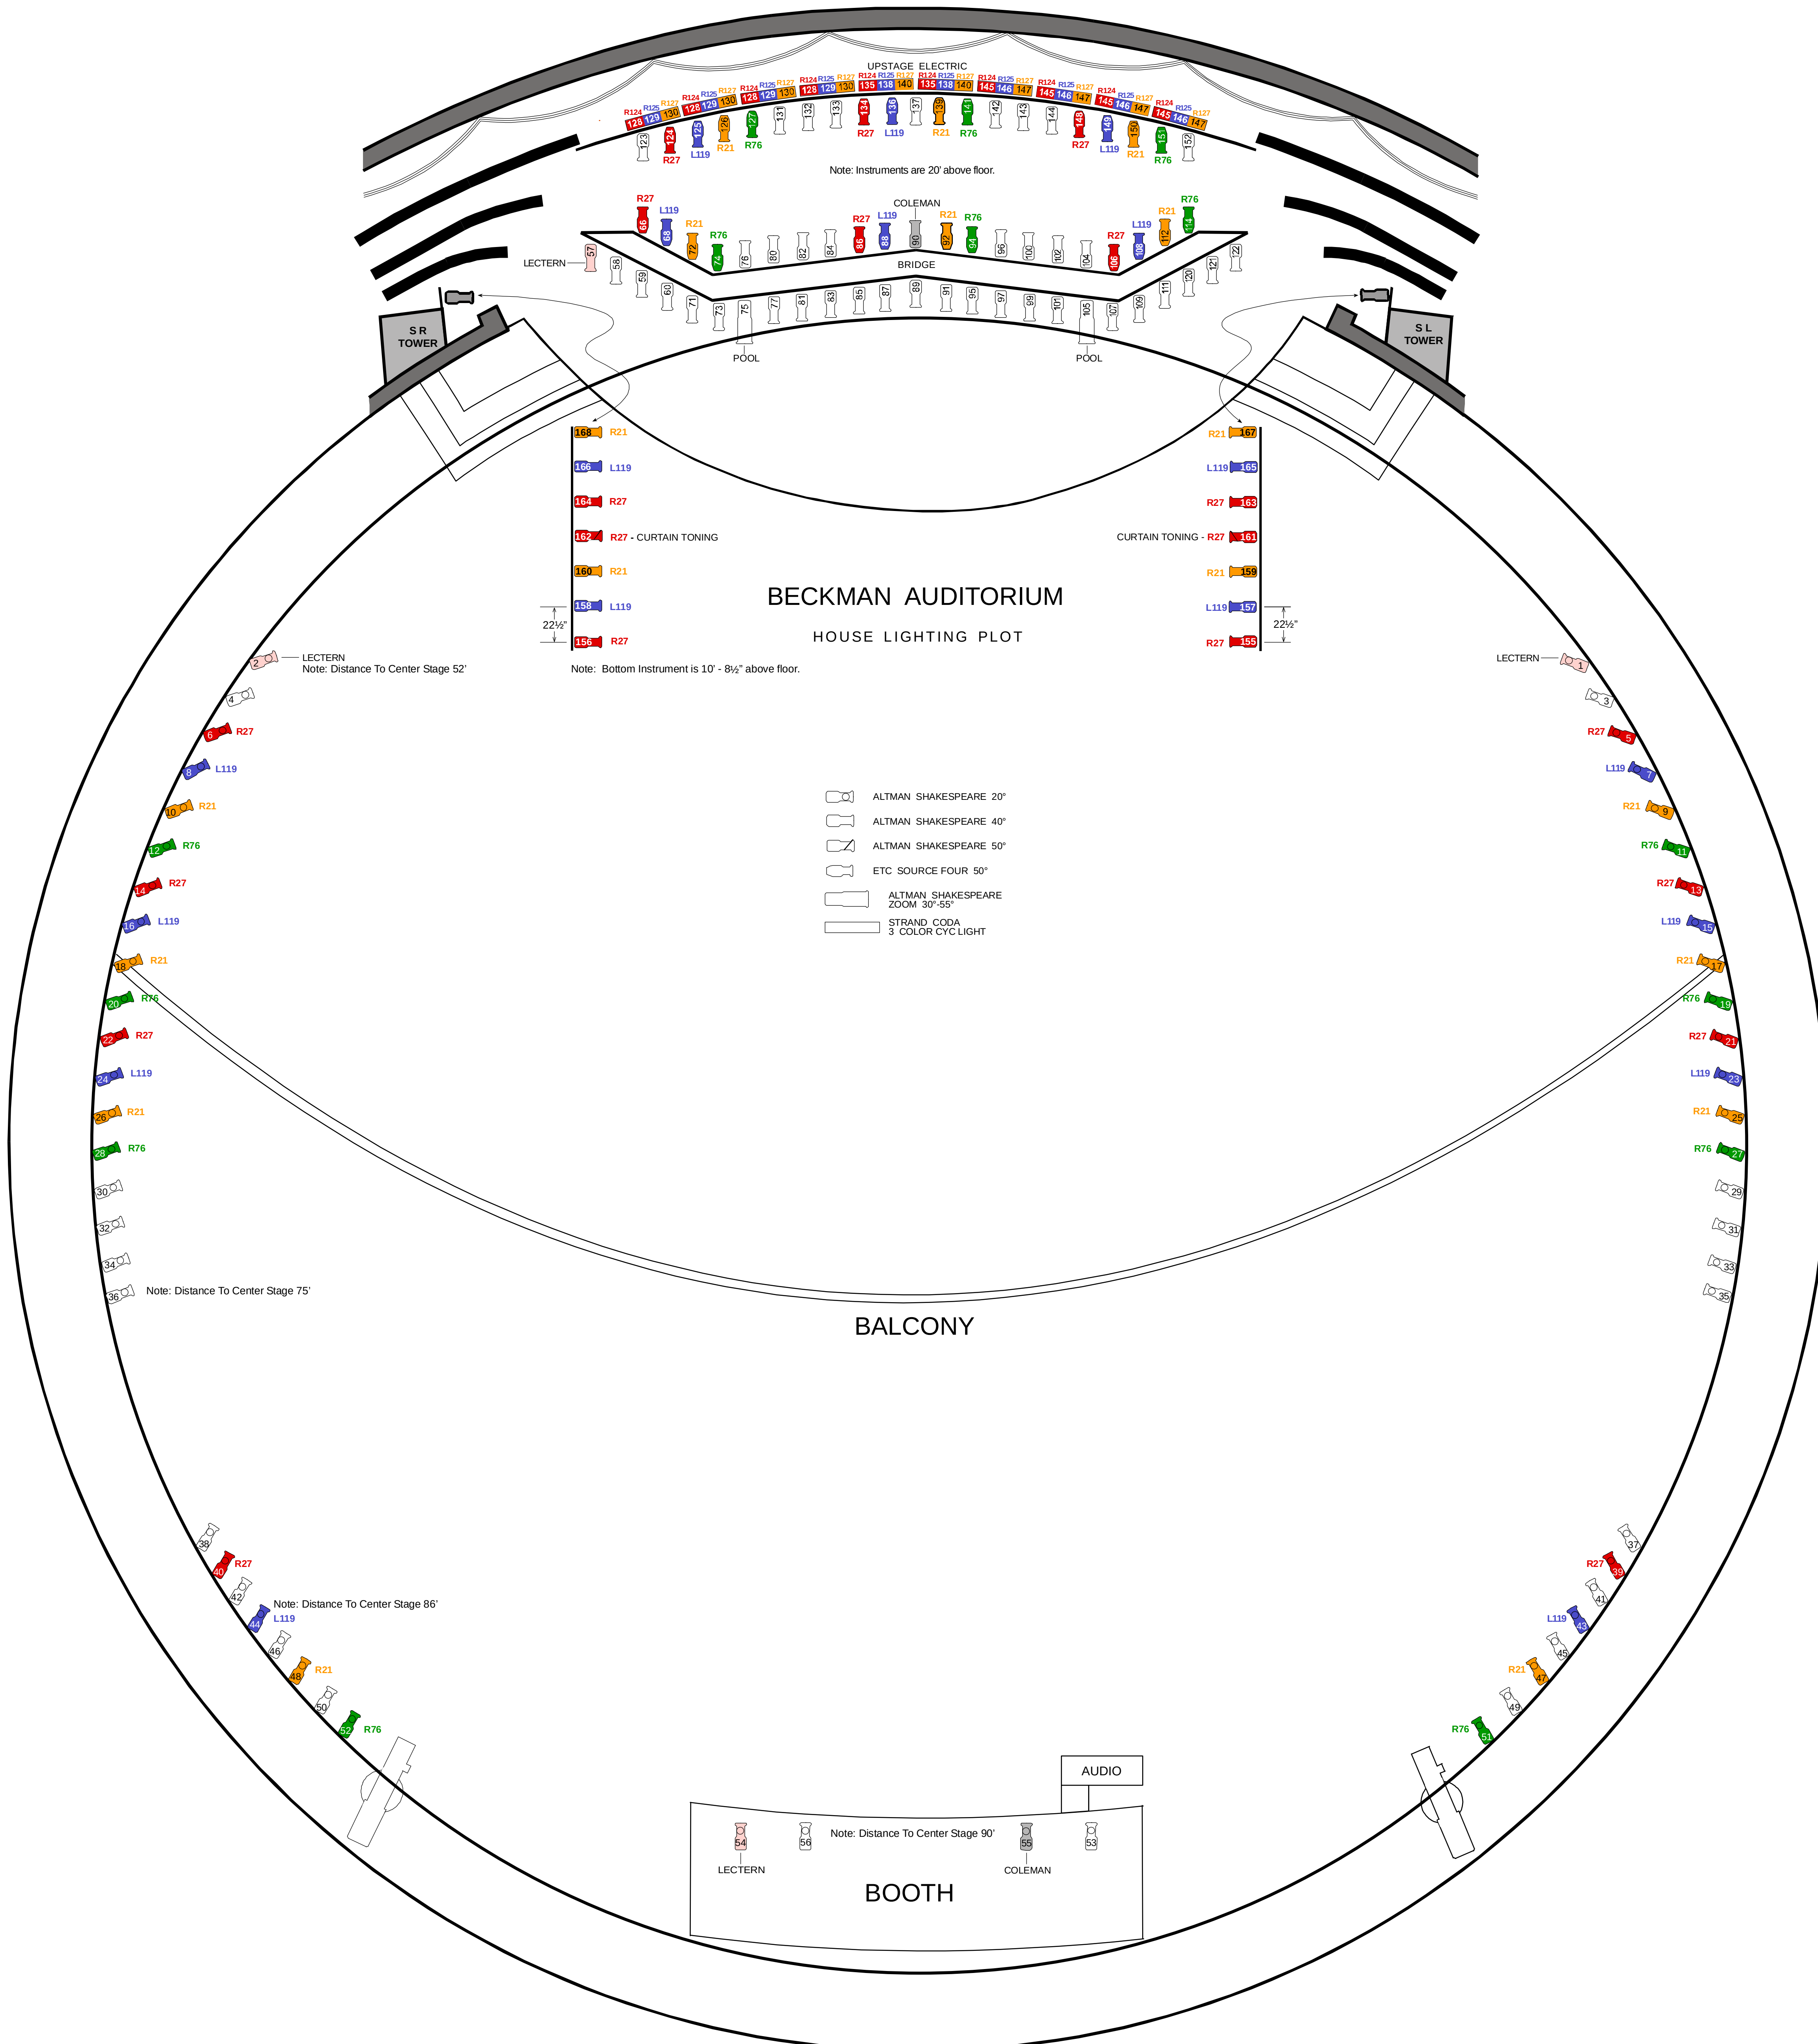

UPSTAGE ELECTRIC

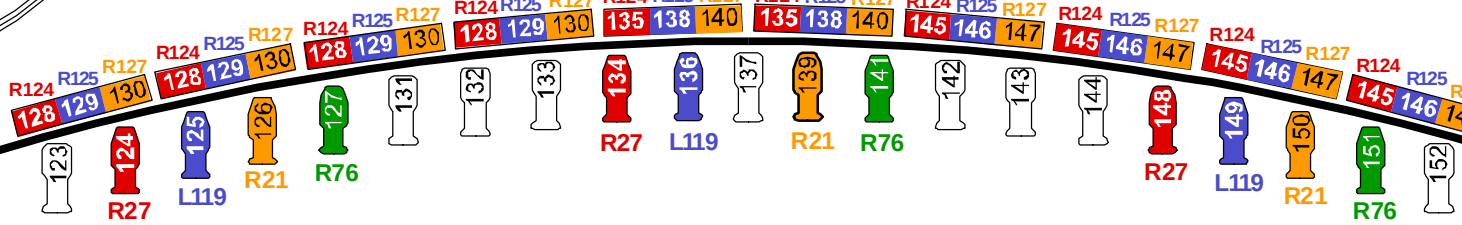

Note: Instruments are 20' above floor.

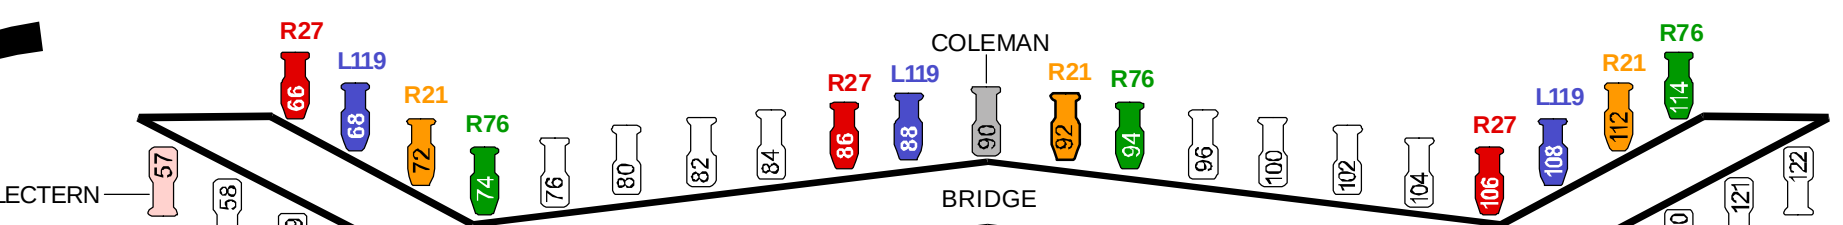

BRIDGE

